

1
Ground Floor
1:100

GFA	143.2 m ²
Gr fl Living	37.3 m ²
Garage	12.8 m ²
Alfresco	2.7 m ²
Porch	110.7 m ²
1st fl Living	306.7 m ²
TOTAL	59.1%
Site cover	

No.	Description	Date


All dimensions are in millimeters.
 Builder to check all dimensions prior to starting of works.
 Written dimensions take precedence over scaling.
 If in doubt ASK.

Precise Built Pty Ltd
 Precision is Now Affordable
 website: www.precisebuilt.com.au email: info@precisebuilt.com.au


Ezat
 Builder, Block & Bricklayer
 BSA 1230661
 No Job Too Big or Too Small
 Affordable Price
 All Job Guaranteed
 0418 462 707
 07 3470 1796

Proposed Dwelling at
 52 Roberts Cresc. Bellbird Park
 For K.T. Shameem

Gr. Fl. plan	
Project number	19/15
Date	1/07/2019
Drawn by	Author
Checked by	Checker
A03 of 11	
Scale	1:100 @ A3

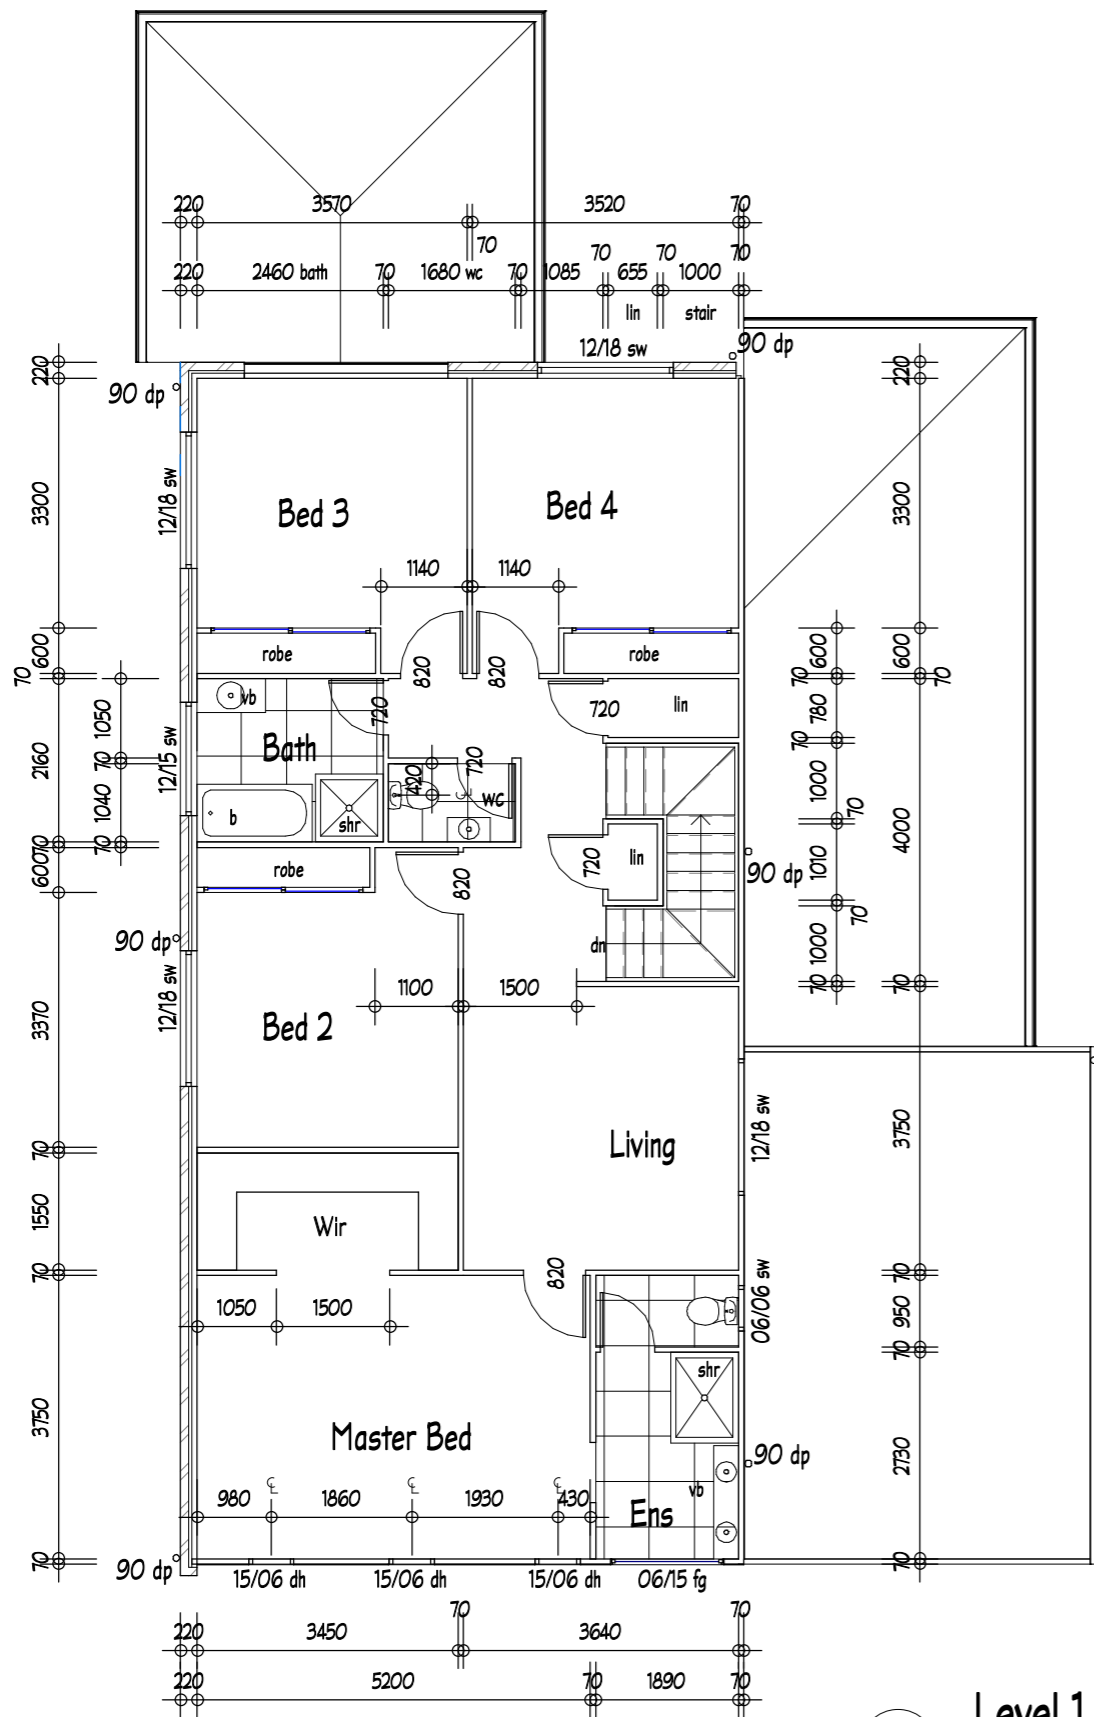

1 Level 1
1:100

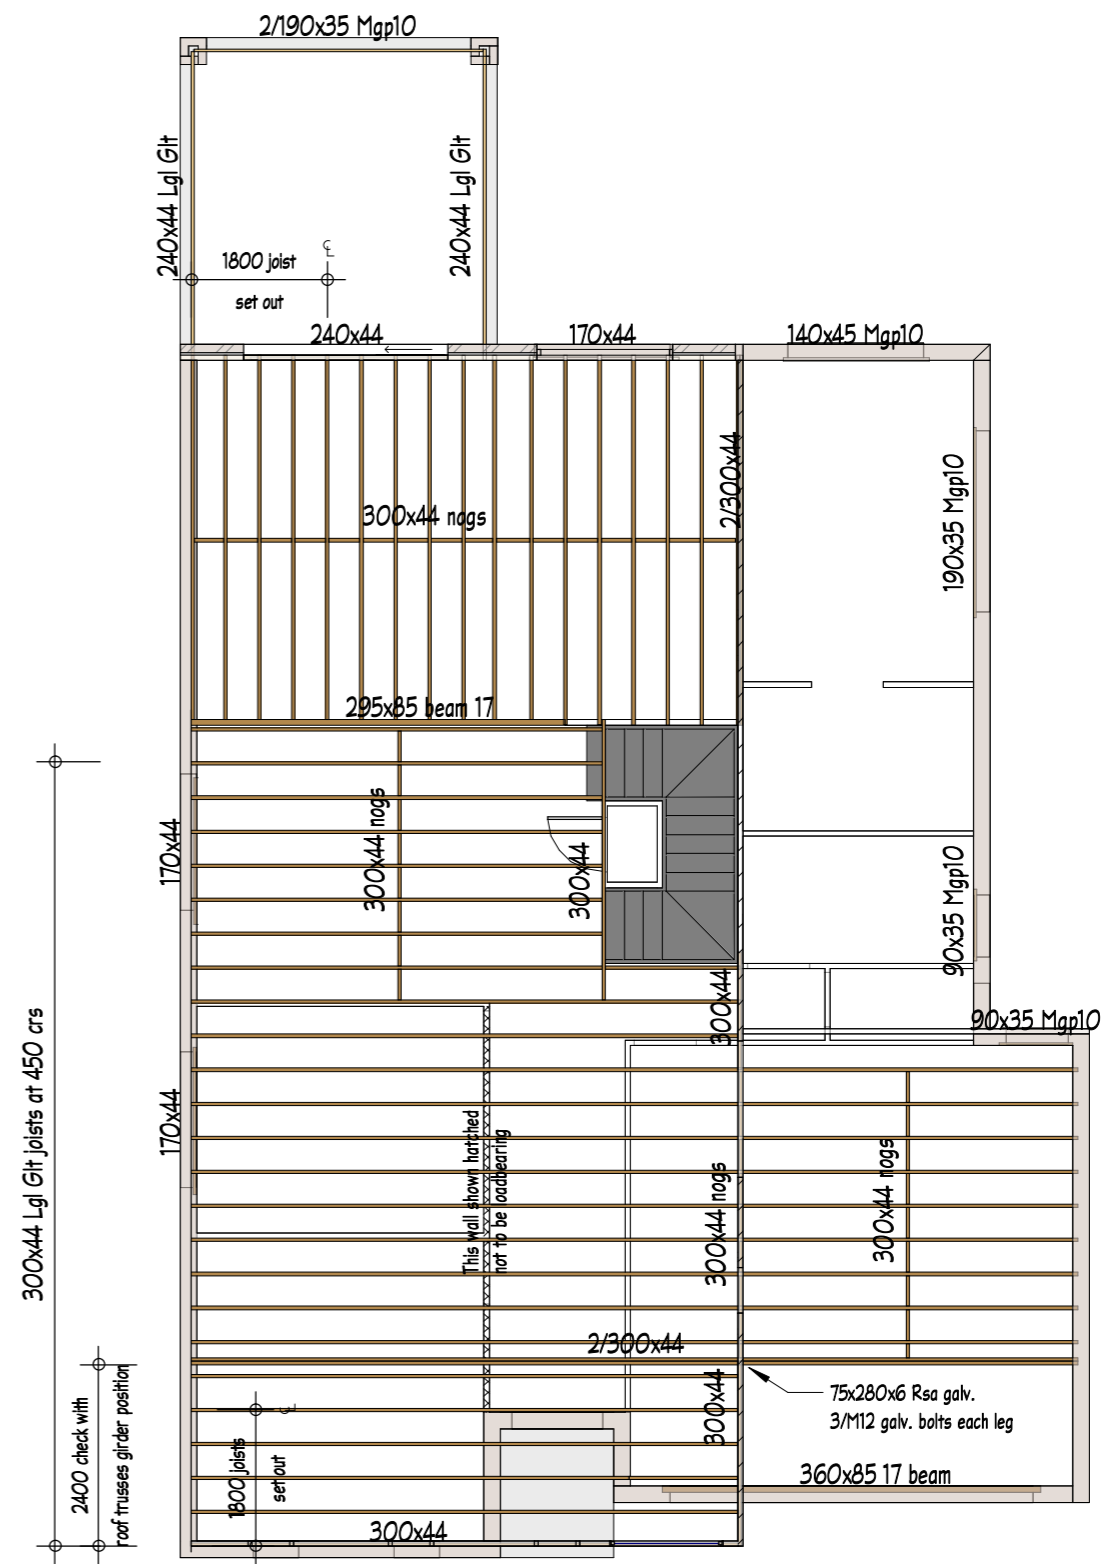

2 Joists Layout
1:100

No.	Description	Date

All dimensions are in millimeters.
 Builder to check all dimensions prior to starting of works.
 Written dimensions take precedence over scaling.
 If in doubt ASK.

Proposed Dwelling at
 52 Roberts Cresc. Bellbird Park
 For K.T. Shameem

1st Fl./ Joists Laout Plans	
Project number	19/15
Date	1/07/2019
Drawn by	vs
Checked by	vs
A04 of 11	
Scale	1:100 @ A3